


# Retaining Walls & Landscaping *Side & Rear Lot Lines*

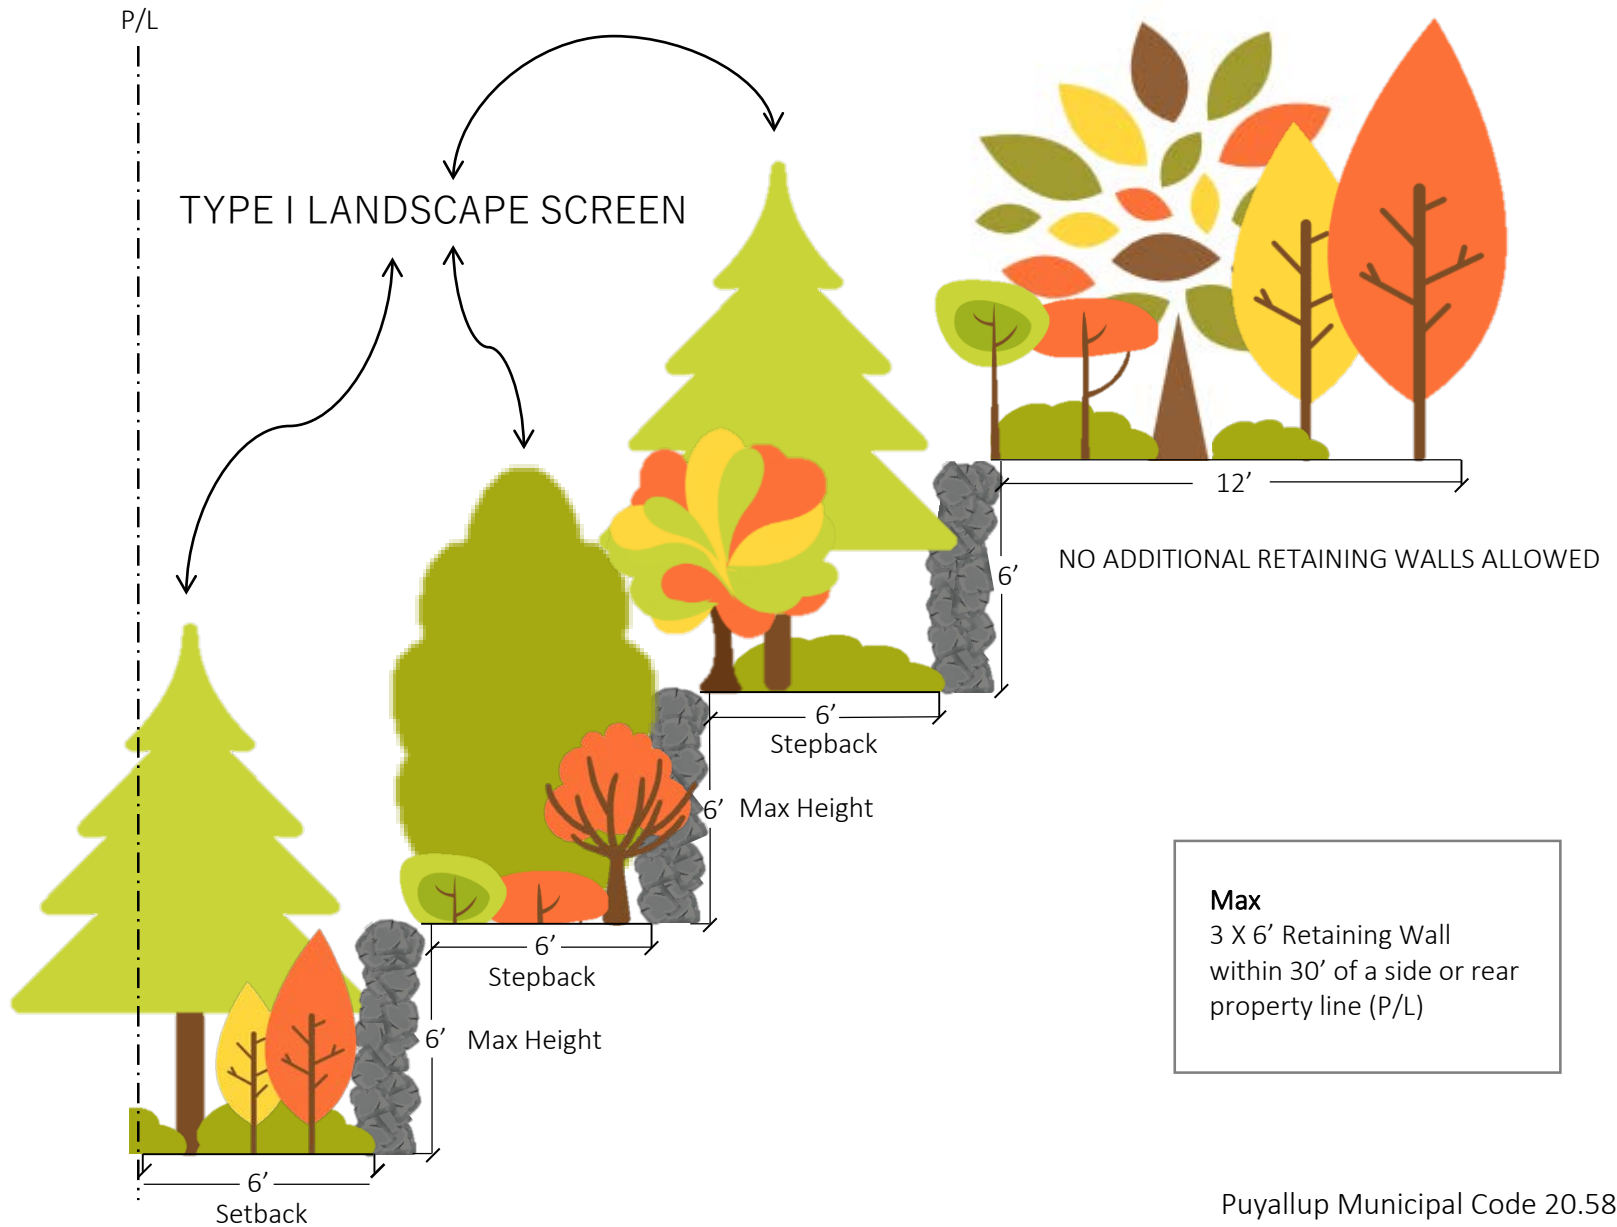

# Retaining Walls & Landscaping *Front Lot Lines & Street Side*

